



Catalog Number: 8848-GHC1-NK
Item Description: N1 HINGE CVR GUTTER NK
UPC Code: 784572109483

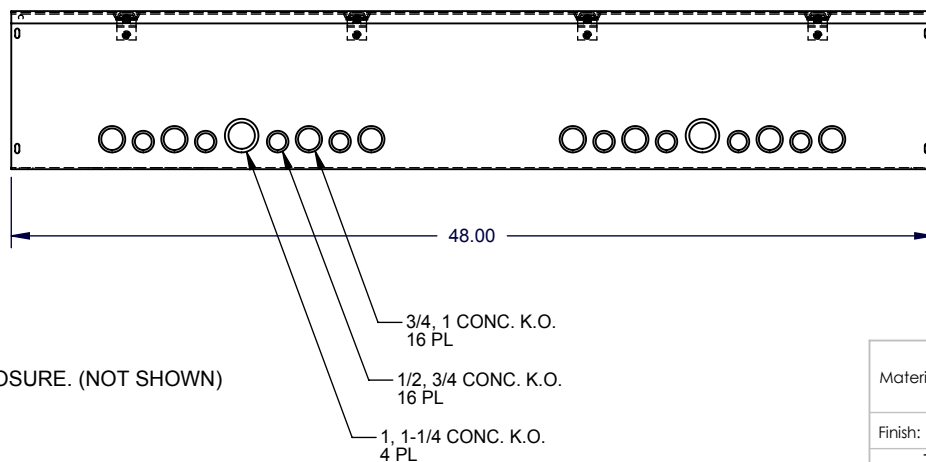
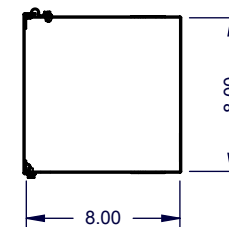
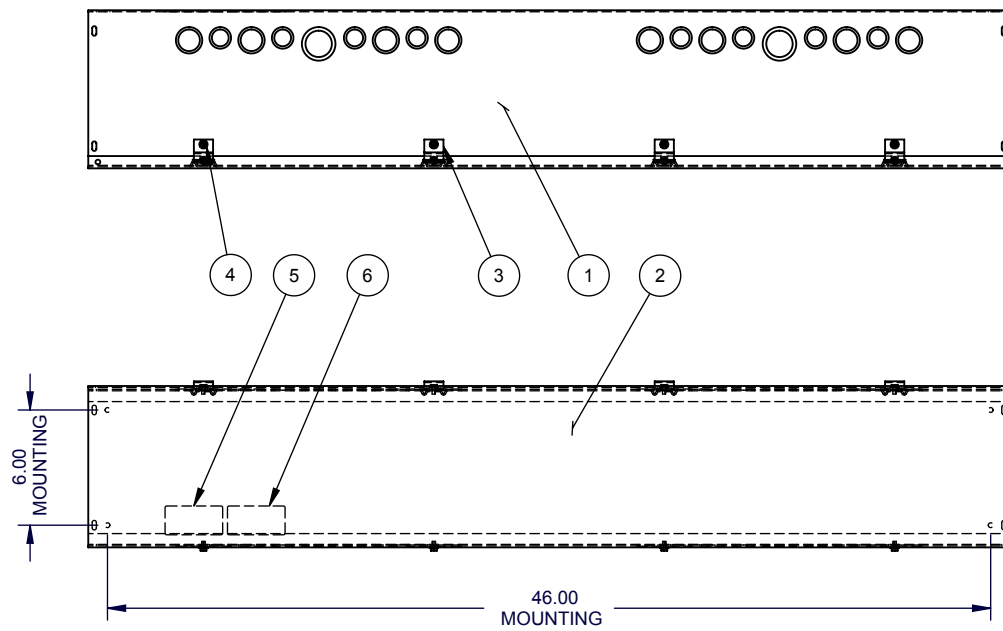
Brand Name: Milbank
Type: Lay In Wireway
Application: Wireway
Standard: UL Listed, Type 1
Cover Type: Hinge Cover
Enclosure: Indoor Enclosure
Nominal Cross Section: 8x8
Straight Section Length: 48
Material: Steel with Powder Coat Finish
Finish: ANSI 61 Gray
Knockouts: False



Utility requirements may vary. Always consult the serving utility for their requirements prior to ordering or installing this equipment. This product must always be installed by a licensed electrician. Installation of this equipment may require local electrical inspector approval.

CATALOG#	LABEL#
8848-GHC1-()	1002943
RC-8848-GHC1-()	1125051
SPH-884()	1132575

ITEM	QTY.	PART NUMBER	DESCRIPTION
1	1	(SEE CHART)	BACK
2	1	(SEE CHART)	TOP
3	4	1003198	HINGE
4	8	1001290	SCREW, 10-32 X 5/16
5	1	(SEE CHART)	UL LABEL, WIREWAY
6	1	1002913	LABEL, RATING
7	3	1002880	BAG ASSY (NOT SHOWN)


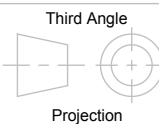


SUFFIX	BACK #	COVER #
-SU	1012004	1012006
-SUC	1128990	1101617
-SO	1128991	1128969
-SUNK	1100549	1012006
-NK	1128992	1128969
-SUNKC	1128993	1101617

SUFFIX	FINISH
NONE	MILBANK LIGHT GRAY
-NP	NONE

NOTE:
1. PLACE BAG ASS'Y INSIDE ENCLOSURE. (NOT SHOWN)

NEMA DWG.: #364

Material:	14 GA. - SEE CHART	 General Offices: Kansas City, MO
Finish:	SEE CHART	
Tolerances: Unless Specified Otherwise X.X ±.1 X.XX ±.03 X.XXX ±.015 X* ±2°		Title:
 Third Angle Projection		HINGE COVER WIREWAY 8 x 8 x 48, TYPE 1 NEMA ENCLOSURE
		Catalog No.:
		Customer:
		Drawing No.:
		Date:
Scale: NTS Drawn By: DY Checked By: Approved By:		(SEE CHART) MILBANK STANDARD 1004808 05/29/02 Sheet 1 of 1

E	8-29-07	ADDED BACK & COVER CHART ECO. 15946	DL	F	4/19/13	1001290 (8) WAS (6) (ECO #23816)	D.F.
E1	4/16/08	ADDED LABEL CHART&REMOVED NOTE#2(ECO.17139)	JLT				



Catalog Number: 8848-GHC1-NK
Item Description: N1 HINGE CVR GUTTER NK
UPC Code: 784572109483

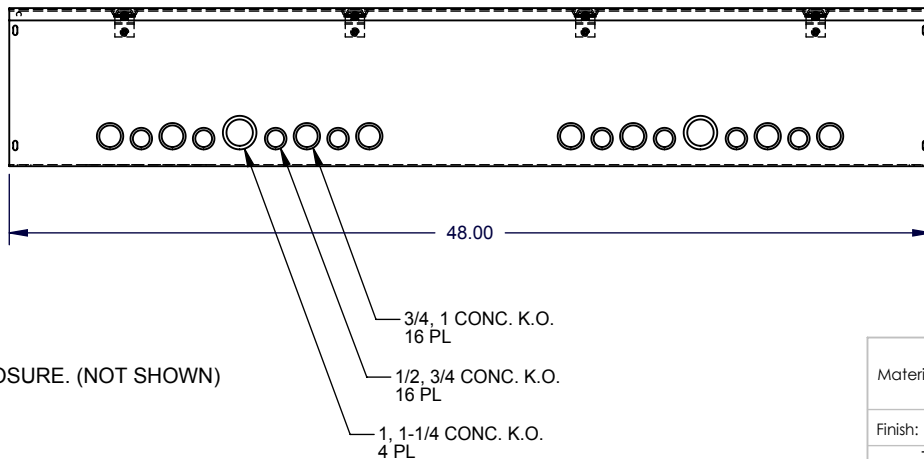
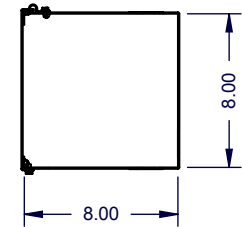
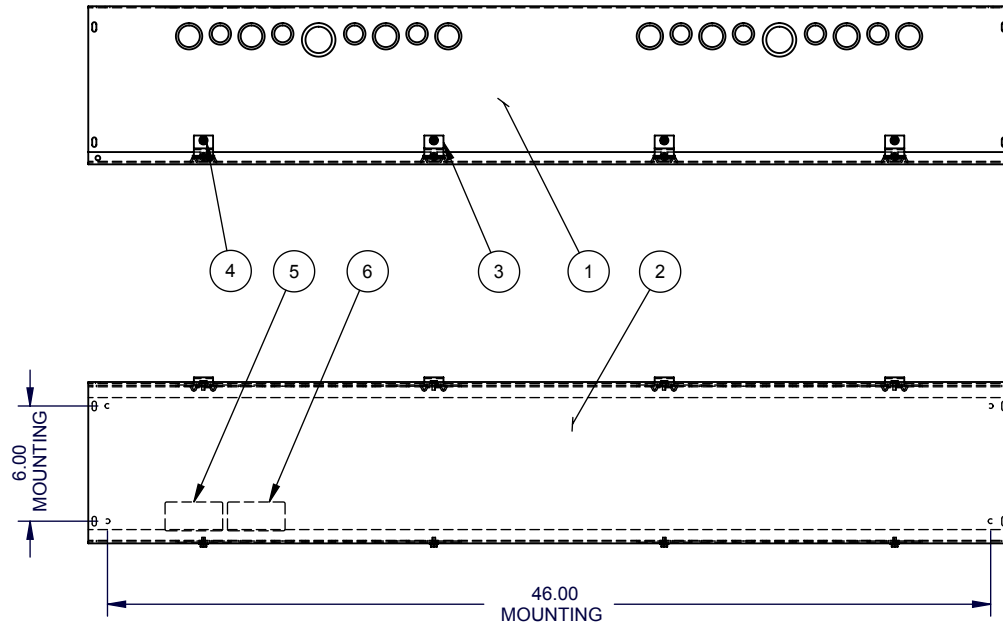
Brand Name: Milbank
Type: Lay In Wireway
Application: Wireway
Standard: UL Listed, Type 1
Cover Type: Hinge Cover
Enclosure: Indoor Enclosure
Nominal Cross Section: 8x8
Straight Section Length: 48
Material: Steel with Powder Coat Finish
Finish: ANSI 61 Gray
Knockouts: False



Utility requirements may vary. Always consult the serving utility for their requirements prior to ordering or installing this equipment. This product must always be installed by a licensed electrician. Installation of this equipment may require local electrical inspector approval.

CATALOG#	LABEL#
8848-GHC1-()	1002943
RC-8848-GHC1-()	1125051
SPH-884()	1132575

ITEM	QTY.	PART NUMBER	DESCRIPTION
1	1	(SEE CHART)	BACK
2	1	(SEE CHART)	TOP
3	4	1003198	HINGE
4	8	1001290	SCREW, 10-32 X 5/16
5	1	(SEE CHART)	UL LABEL, WIREWAY
6	1	1002913	LABEL, RATING
7	3	1002880	BAG ASSY (NOT SHOWN)


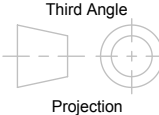


SUFFIX	BACK #	COVER #
-SU	1012004	1012006
-SUC	1128990	1101617
-SO	1128991	1128969
-SUNK	1100549	1012006
-NK	1128992	1128969
-SUNKC	1128993	1101617

SUFFIX	FINISH
NONE	MILBANK LIGHT GRAY
-NP	NONE

NOTE:
1. PLACE BAG ASS'Y INSIDE ENCLOSURE. (NOT SHOWN)

NEMA DWG.: #364

Material:	14 GA. - SEE CHART	 General Offices: Kansas City, MO
Finish:	SEE CHART	
Tolerances: Unless Specified Otherwise X.X ±.1 X.XX ±.03 X.XXX ±.015 X* ±2°		Title:
 Third Angle Projection		HINGE COVER WIREWAY 8 x 8 x 48, TYPE 1 NEMA ENCLOSURE
		Catalog No.:
		Customer:
		Drawing No.:
		Date:
Scale: NTS Drawn By: DY Checked By: Approved By:		(SEE CHART) MILBANK STANDARD 1004808 05/29/02
		Sheet 1 of 1

E	8-29-07	ADDED BACK & COVER CHART ECO. 15946	DL	F	4/19/13	1001290 (8) WAS (6) (ECO #23816)	D.F.
E1	4/16/08	ADDED LABEL CHART&REMOVED NOTE#2(ECO.17139)	JLT				